



Note: Actual colors may vary; All imaged murals are single sided only unless otherwise noted. All site dimensions to be verified by the purchaser. ©2009 International Play Co. All Rights Reserved.

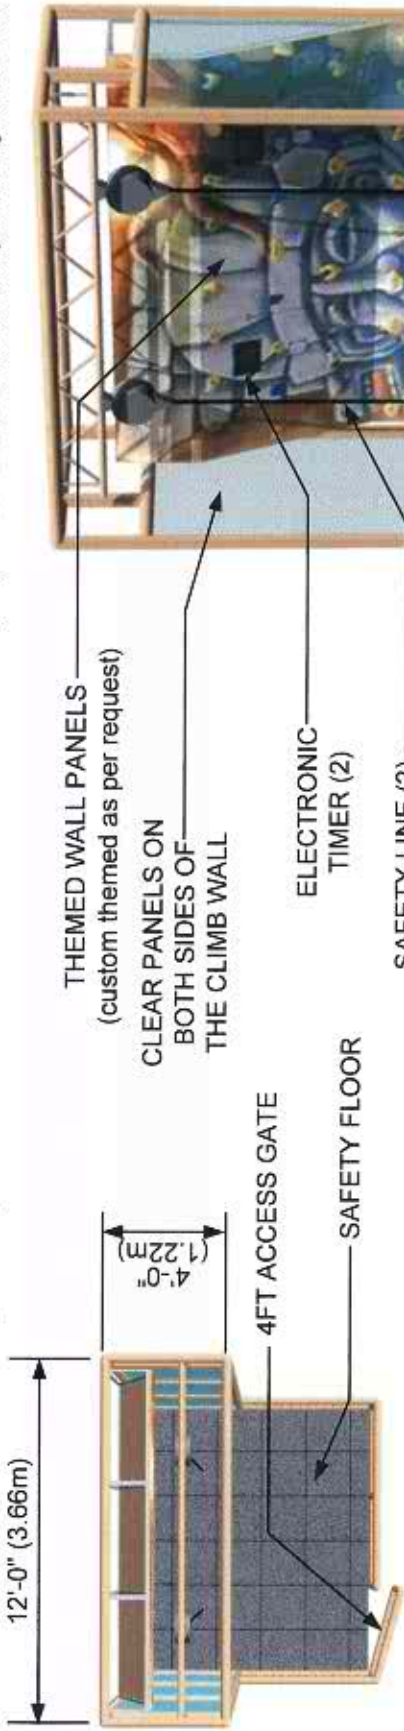

FLOOR PLAN



FRONT ELEVATION

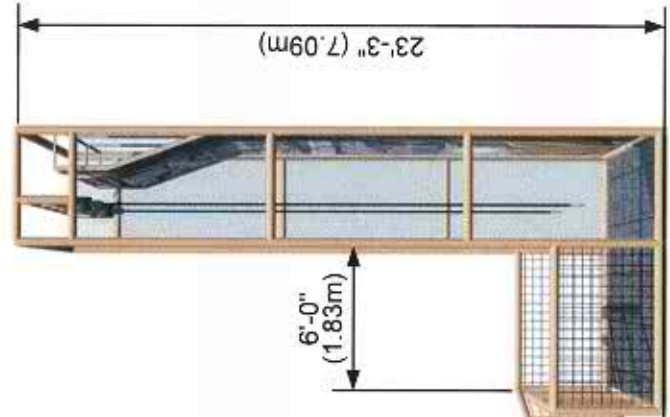

SIDE ELEVATION



PERSPECTIVE

Project Name : **IPC1281 WALL CLIMB**

Scale : N.T.S.
 Drawn by : B.E.
 Checked By : R.L.
 Revision No : 000
 Date : February 16, 2009

Sheet Contents :
Rock Climb Wall
[12'-0" x 10'-0" x 23'-3"]
(3.66m X 3.05m X 7.09m)

INTERNATIONAL

International Play Co.
 20216 98th Avenue,
 Langley, BC, Canada, V1M 3G1
 Sales: (604) 882-1188
 Fax: (604) 882-1977
 E-Mail: ipc@gethawbiz.ca
 www.internationalplayco.com
 A subsidiary of playco Corp. Ltd. (IPC: T8x-V)

Note: Actual colors may vary; All imaged murals are single sided only unless otherwise noted. All site dimensions to be verified by the purchaser. ©2009 International Play Co. All Rights Reserved.



Project Name :

IPC1281

Sheet Contents :

INSTALLATION PHOTOS



International Play Co.

20218 98th Avenue,
Langley, BC, Canada, V1M 3G1

Sales: (604) 882-1188

Fax: (604) 882-1977

E-Mail: ipc@shawbiz.ca

www.internationalplayco.com

A subsidiary of Iplayco Corp. Ltd. (IPC: TSX-V)